


SECTION B-B  
CONNECTION TO THE LEFT

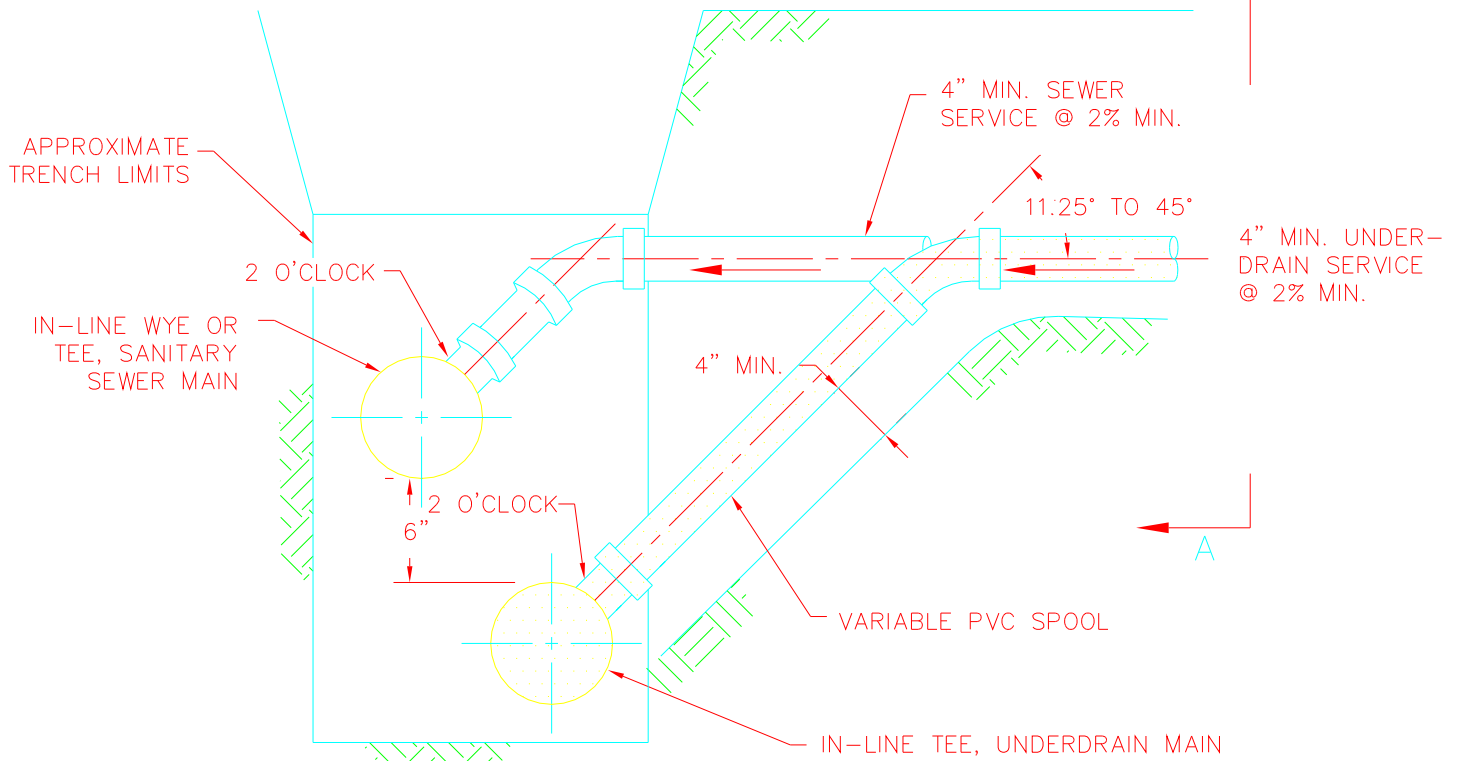

SECTION C-C  
CONNECTION TO THE RIGHT

SANITARY SEWER SERVICE  
CONNECTIONS W/  
UNDERDRAIN